


KITCHEN WASTE & NIGHT SOIL LINKED BIOGAS PLANT

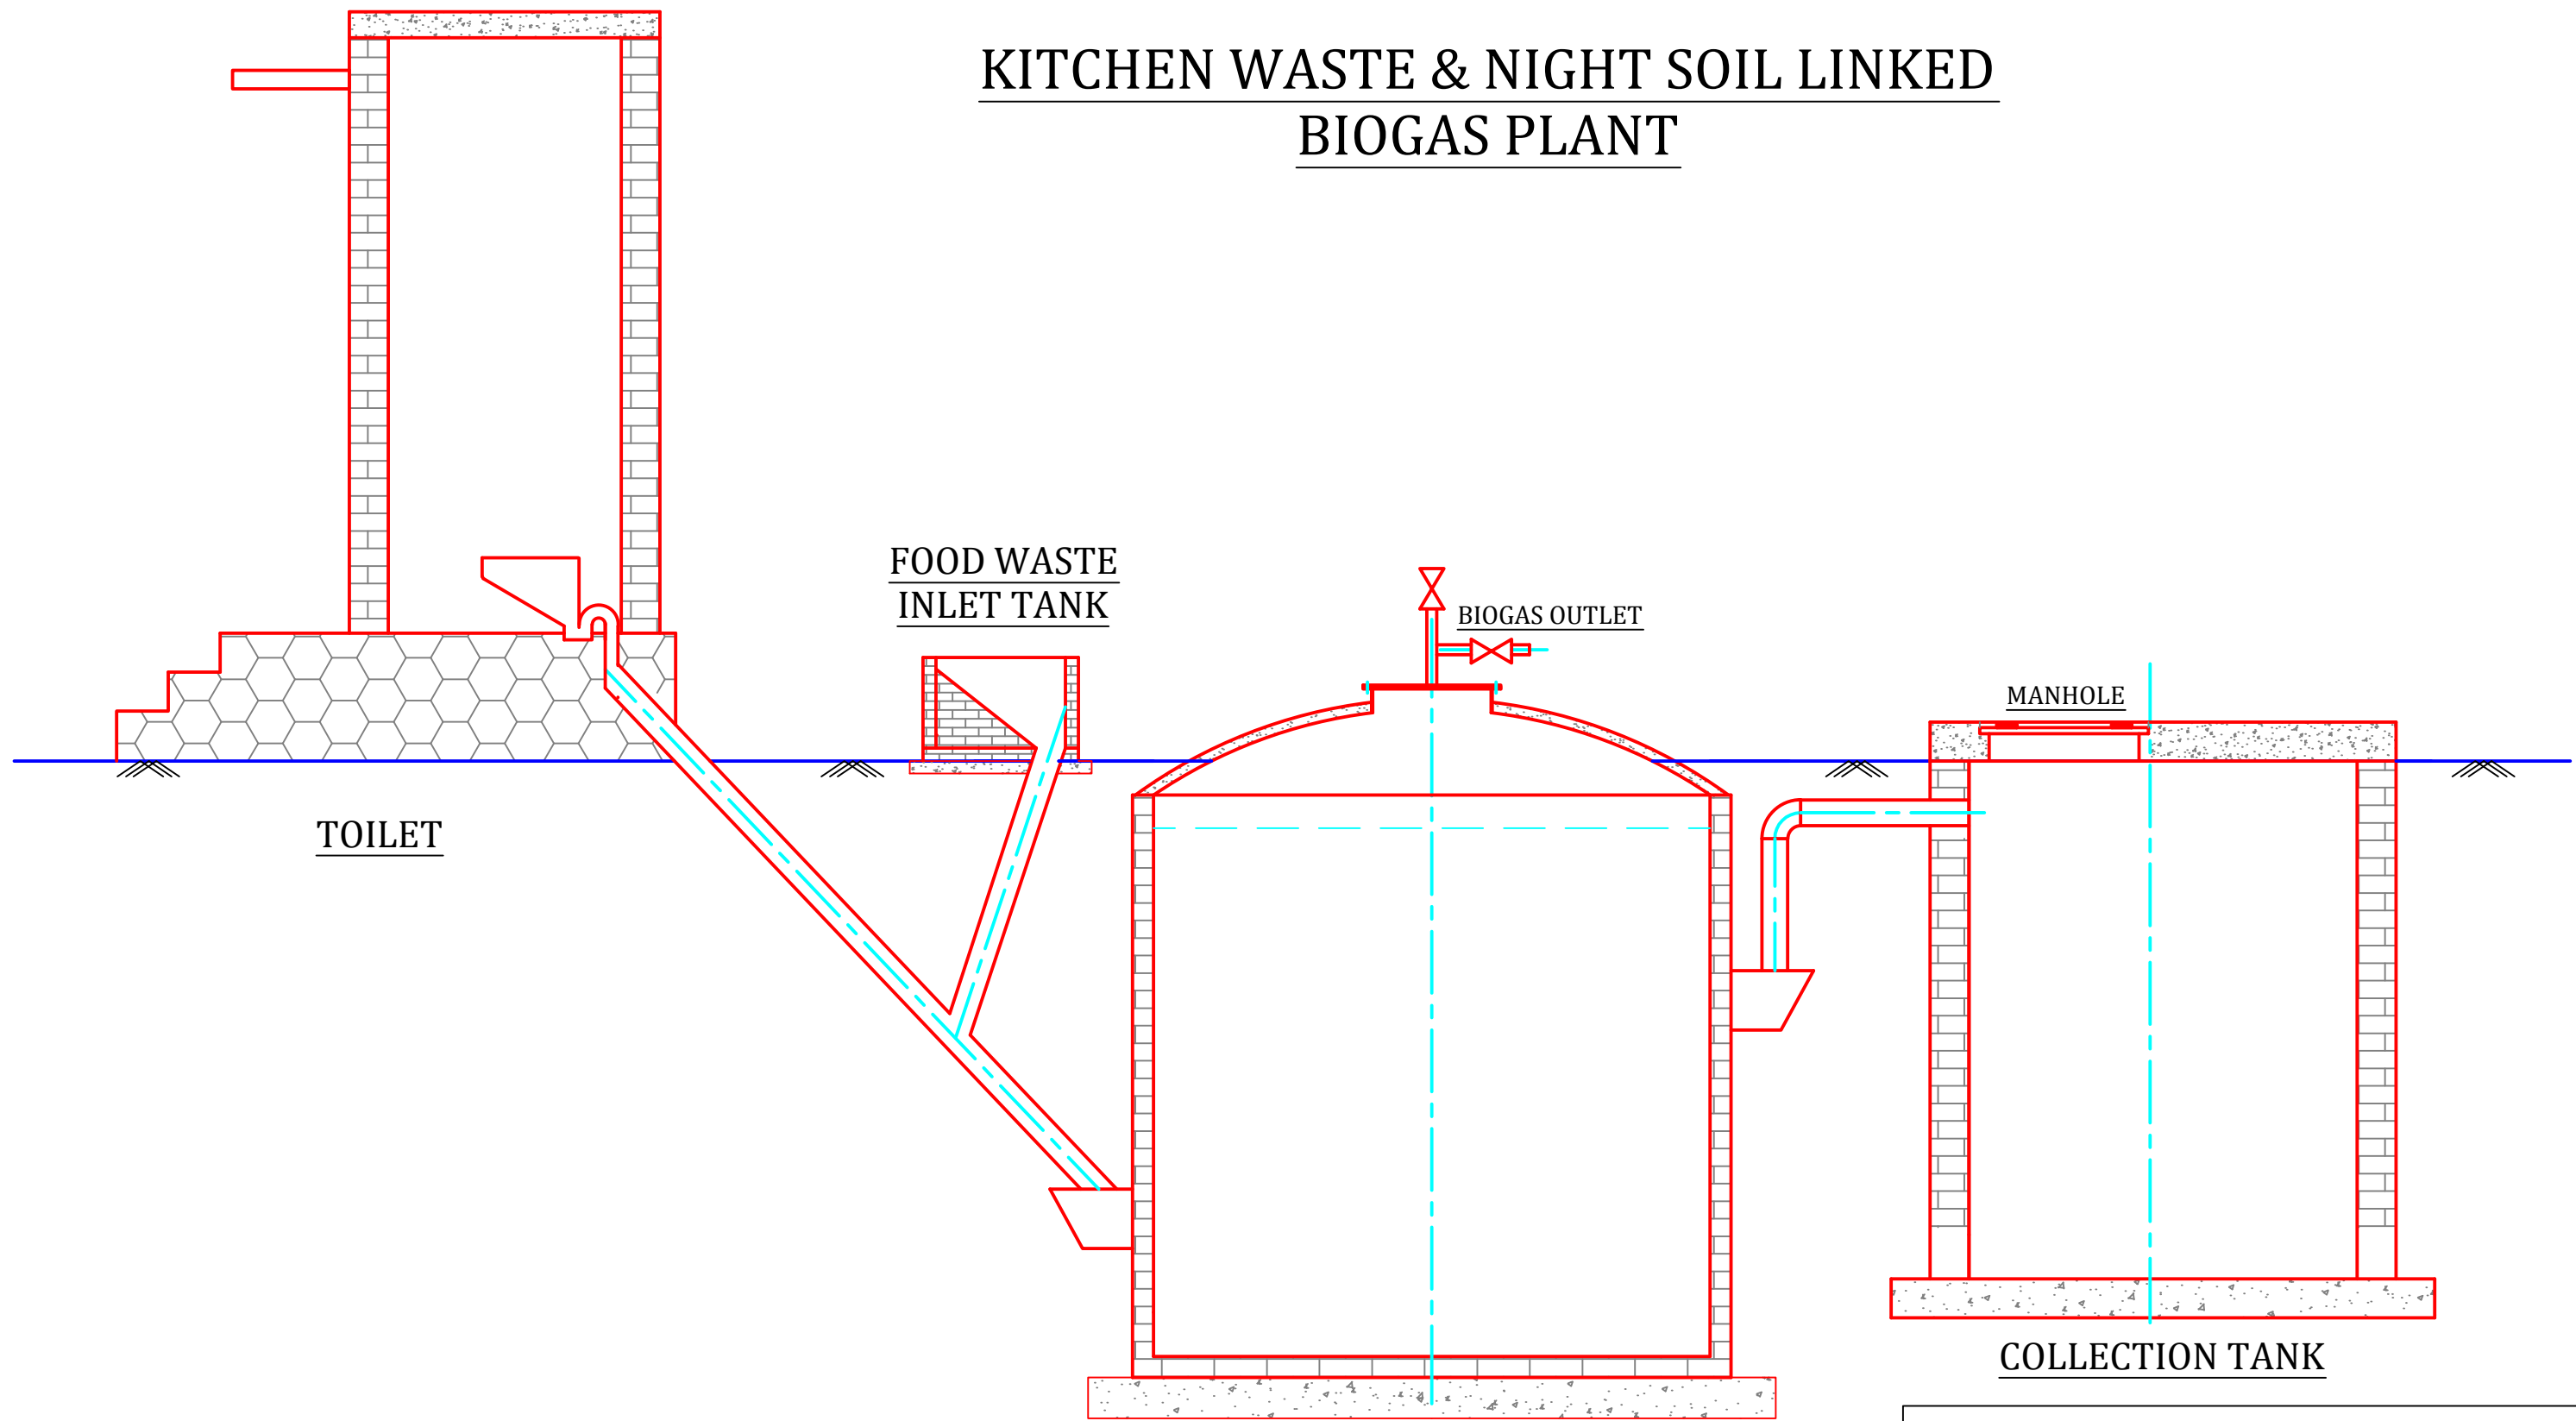

TOILET

FOOD WASTE
INLET TANK

BIOGAS OUTLET

MANHOLE

ANAEROBIC DIGESTER

COLLECTION TANK

* FIXED DOME TYPE BIOGAS PLANT

DESIGN BY :

B-SUSTAIN ENERGY
PROJECTS PVT. LTD.,