


VPSA BIOGAS UPGRADING PLANT

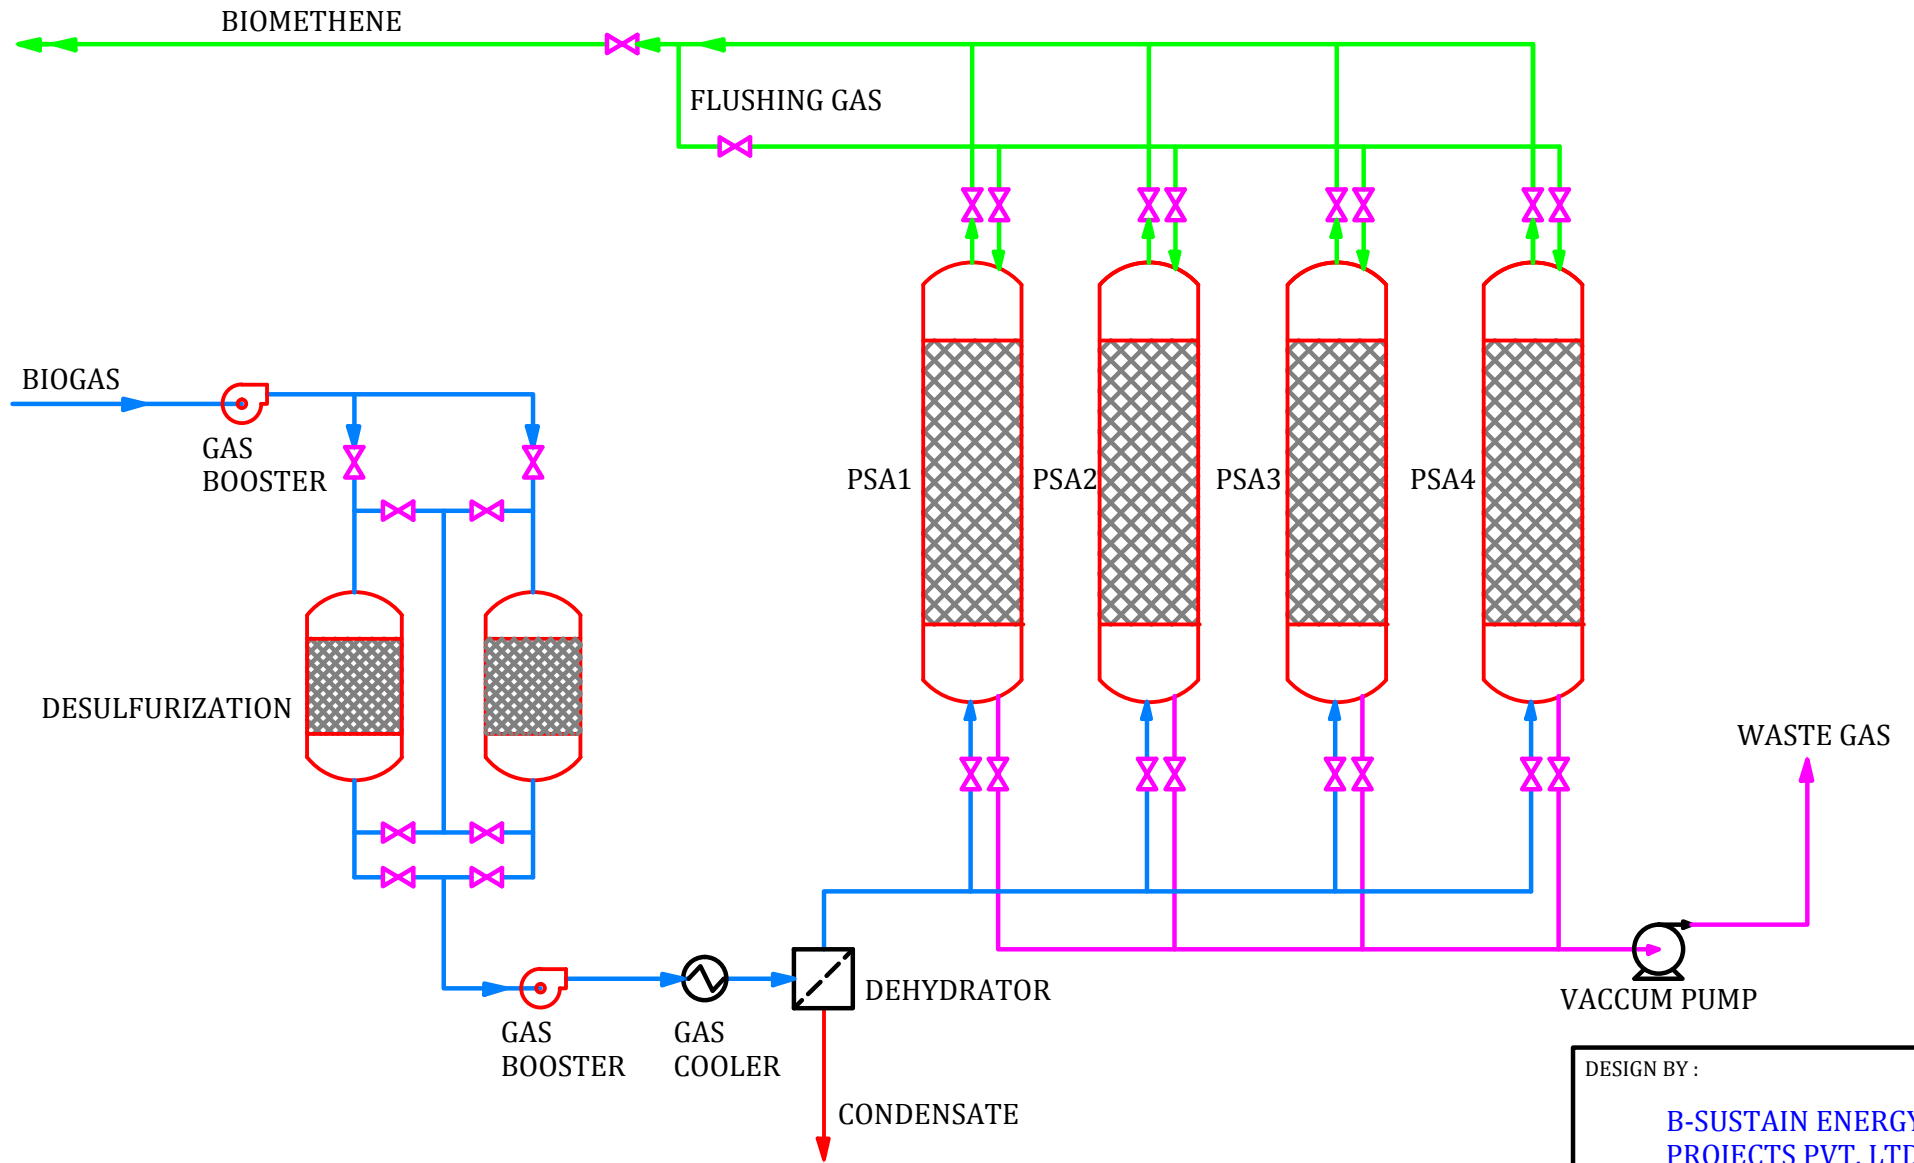

DESIGN BY :
**B-SUSTAIN ENERGY
PROJECTS PVT. LTD.,**